
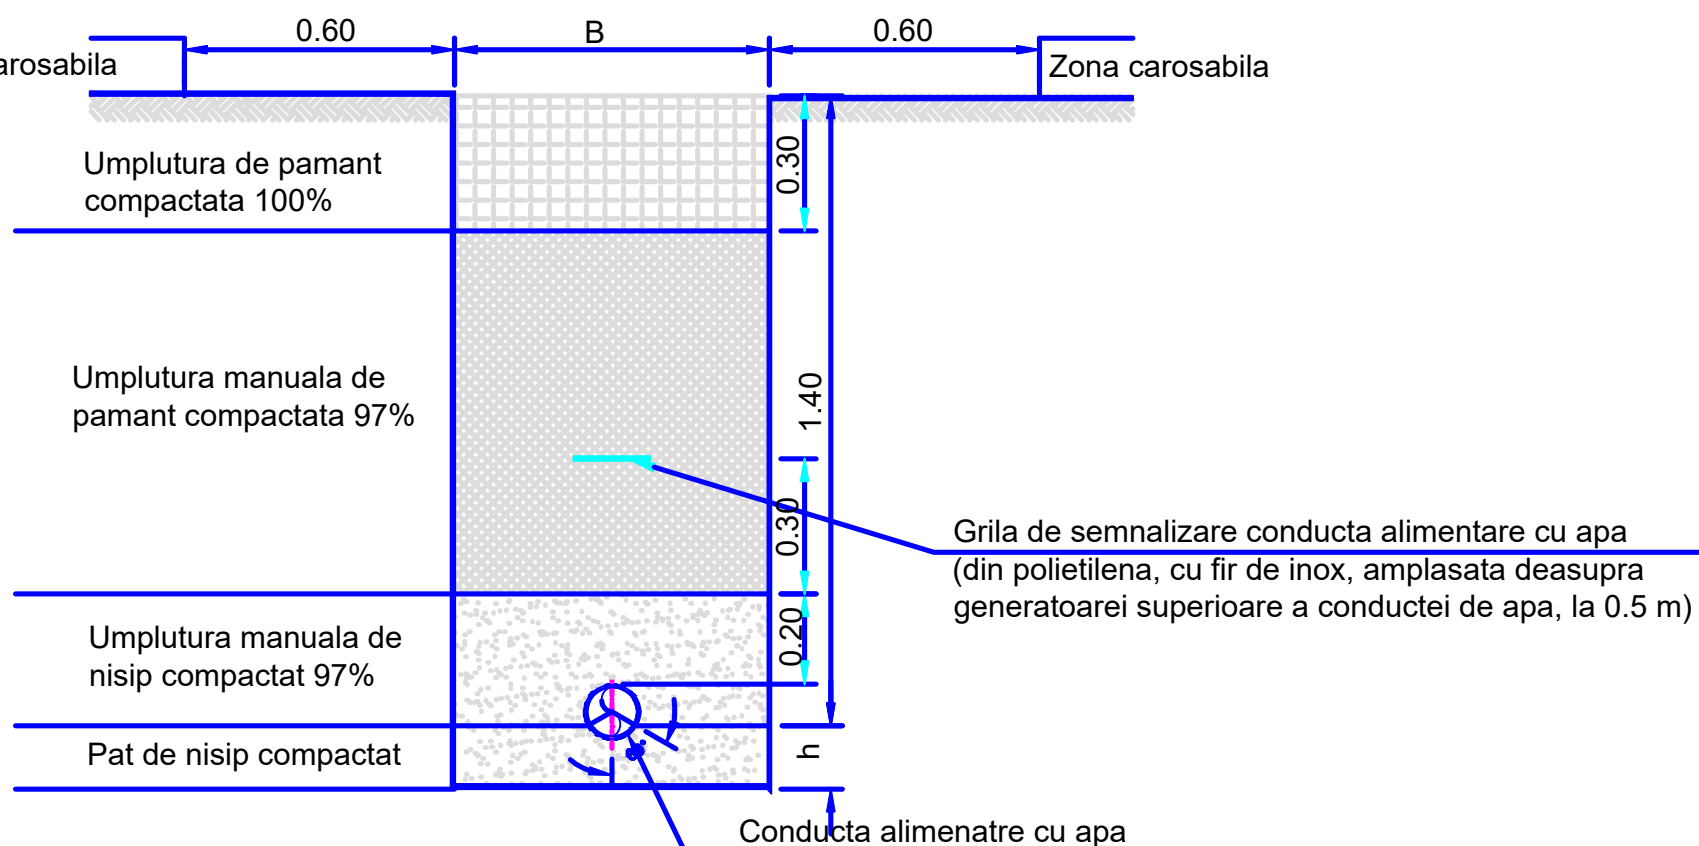



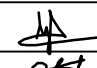



DETALII POZARE CONDUCTA RETEA DISTRIBUTIE

DETALIU POZARE CONDUCTA DE ALIMENTARE CU APA

DETALIU LUCRARI TERASAMENTE CONDUCTA DE ALIMENTARE CU APA

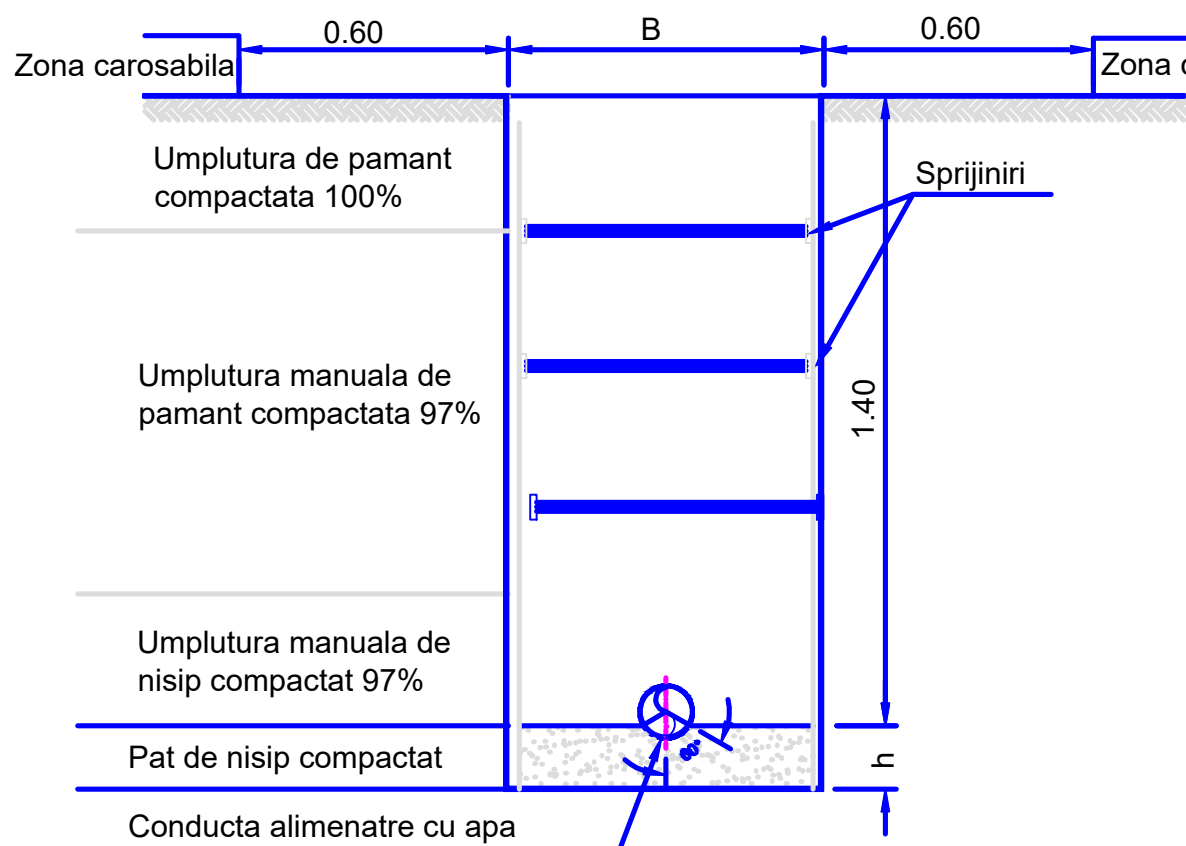

NOTA
 Conform STAS 2914/84 tabelul 2 terasamentele vor fi compactate asigurandu-se un grad de compactare Proctor normal astfel:
 h<0.3 m - grad de compactare 100%
 0.3<h<2.00 m - grad de compactare 97%
 h>2.00 m - grad de compactare 92%
 In conformitate cu STAS 2914/84 capitolul 7 paragraful 7.3.2. verificarile privind gradul de compactare realizat se vor face in minimum trei puncte repartizate stanga, ax si dreapta, in sectiuni diferite, pentru fiecare zona decopertata. Verificarea se va face prin recoltarea de probe printr-un sondaj de 30 cm.

	NUME	SEMNATURA	CERINTA	REFERAT / EXPERTIZA	DATA
VERIFICATOR	S.C. AQUA PROJECT S.R.L. Str. Petru Rares, nr. 63, bl.A4, Ap. 9, Piatra Neamt, judetul Neamt Tel/Fax : 0233/624426 C.U.I. J27/580/2010 C.I.F. RO-27559846				
		DENUMIREA PROIECTULUI: "EXTINDERE ALIMENTARE CU APA POTABILA IN COMUNA BODESTI, JUD. NEAMT"			PROIECT Nr. 10248/ 2023
		AMPLASAMENT: Comuna Bodesti, judetul Neamt. BENEFICIAR: Comuna Bodesti, judetul Neamt			
PROIECTAT	ing. Harat Gheorghe		SCARA	Detalii pozare conducta retea distributie apa	
DESENAT	ing. Mitrea Stefan Gabriel		1:20		
VERIFICAT	ing. Alcaz Tudor		DATA		
SEF PROIECT	ing. Harat Gheorghe		2023		
					FAZA P.Th. +D.T.A.C. PLANSA H9